

6201 27th STREET
SACRAMENTO, CA 95822
916 / 395-4700
FAX / 395-9204
800 / 289-4700

Contractor

Architect

Project

Spec
Section


Revisions:

Drawn
By: SW/AP

Date:

Drawing
Title: CUT SHEET

Drawing
Number: 1

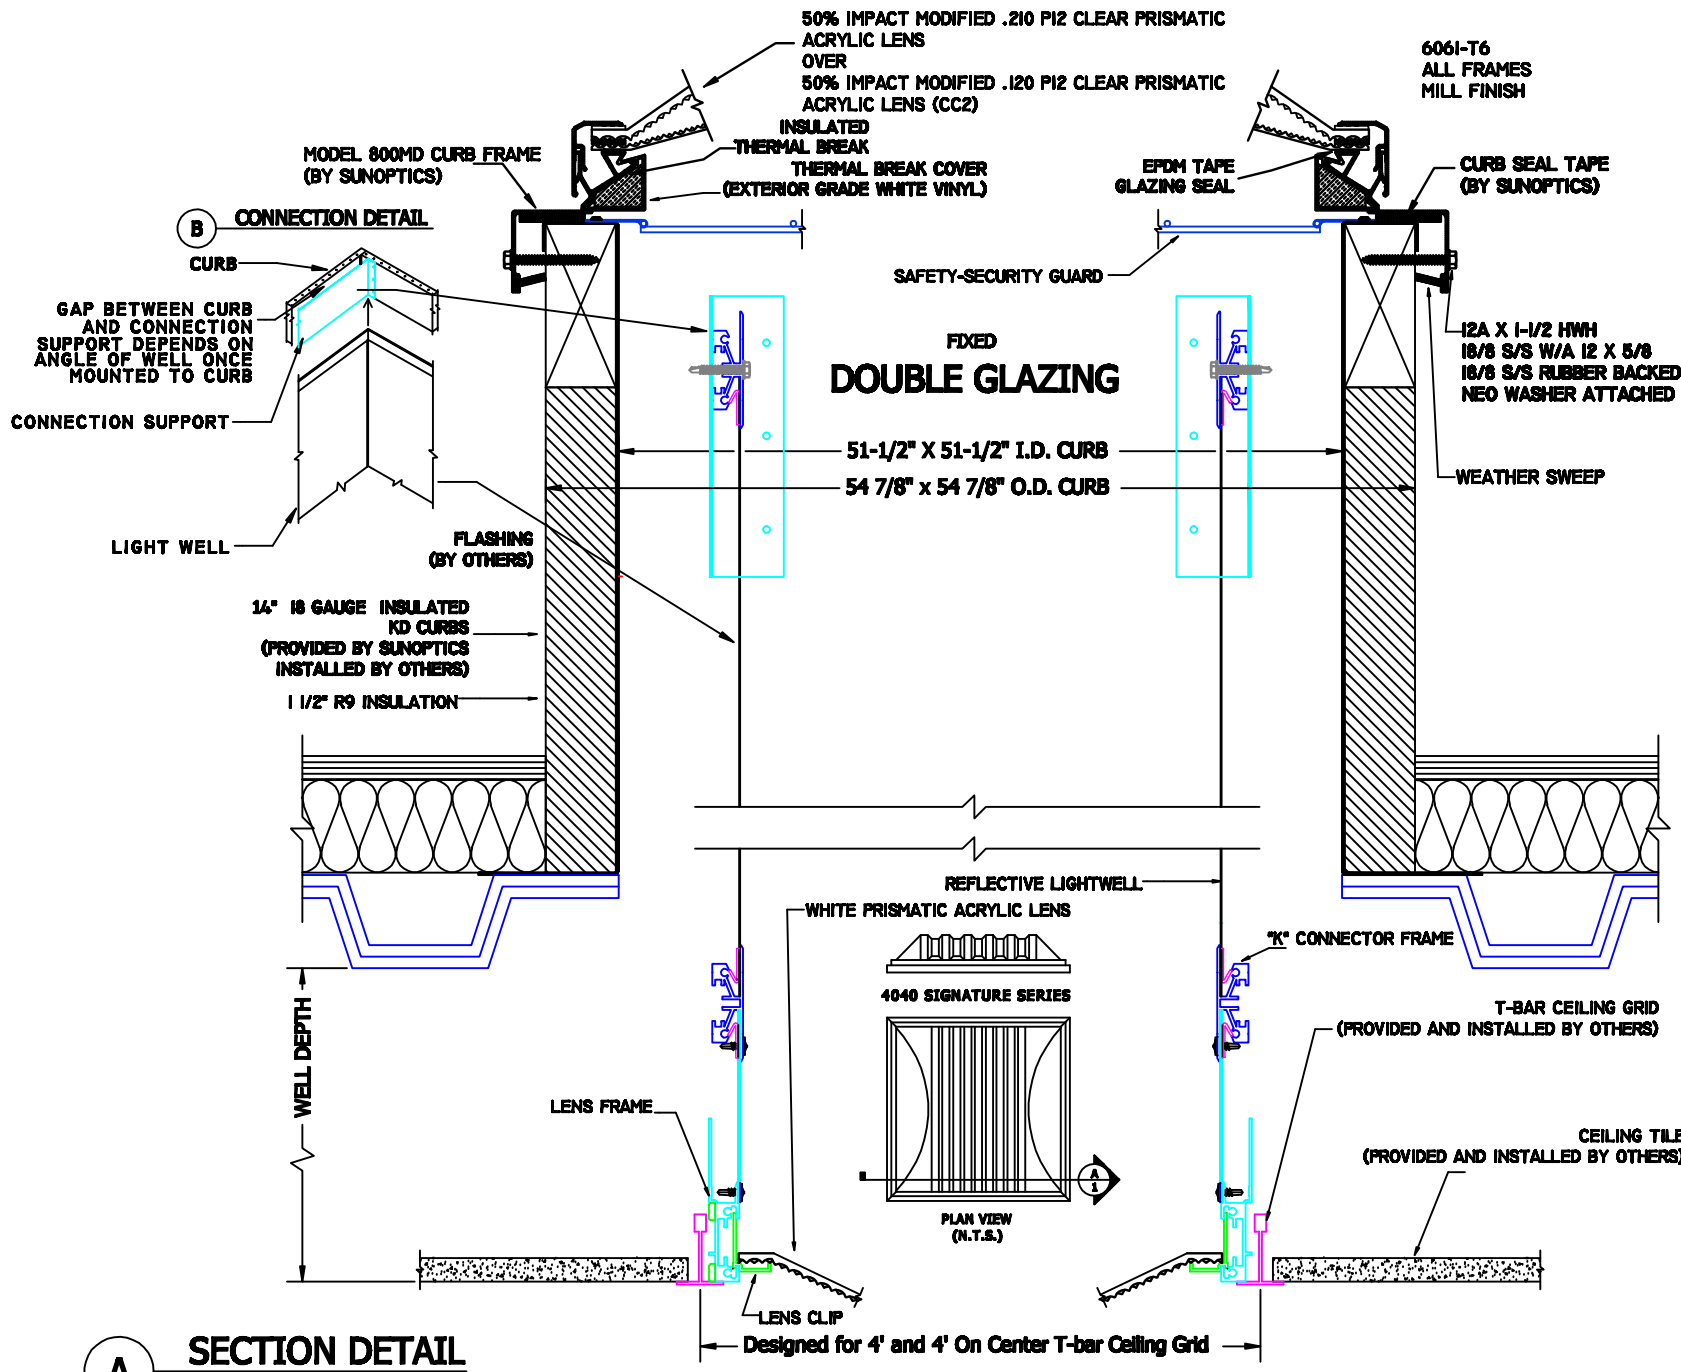

APPROVED BY: _____ DATE: _____